


- Notes:
1. Do not scale from this drawing
 2. All measurements are in millimetres/metres unless otherwise stated

Reproduced by permission of Ordnance Survey on behalf of HMSO. ©Crown Copyright and database right (2017). Ordnance Survey 100024321 & 100018824

Description	By	Date
AMENDMENTS		

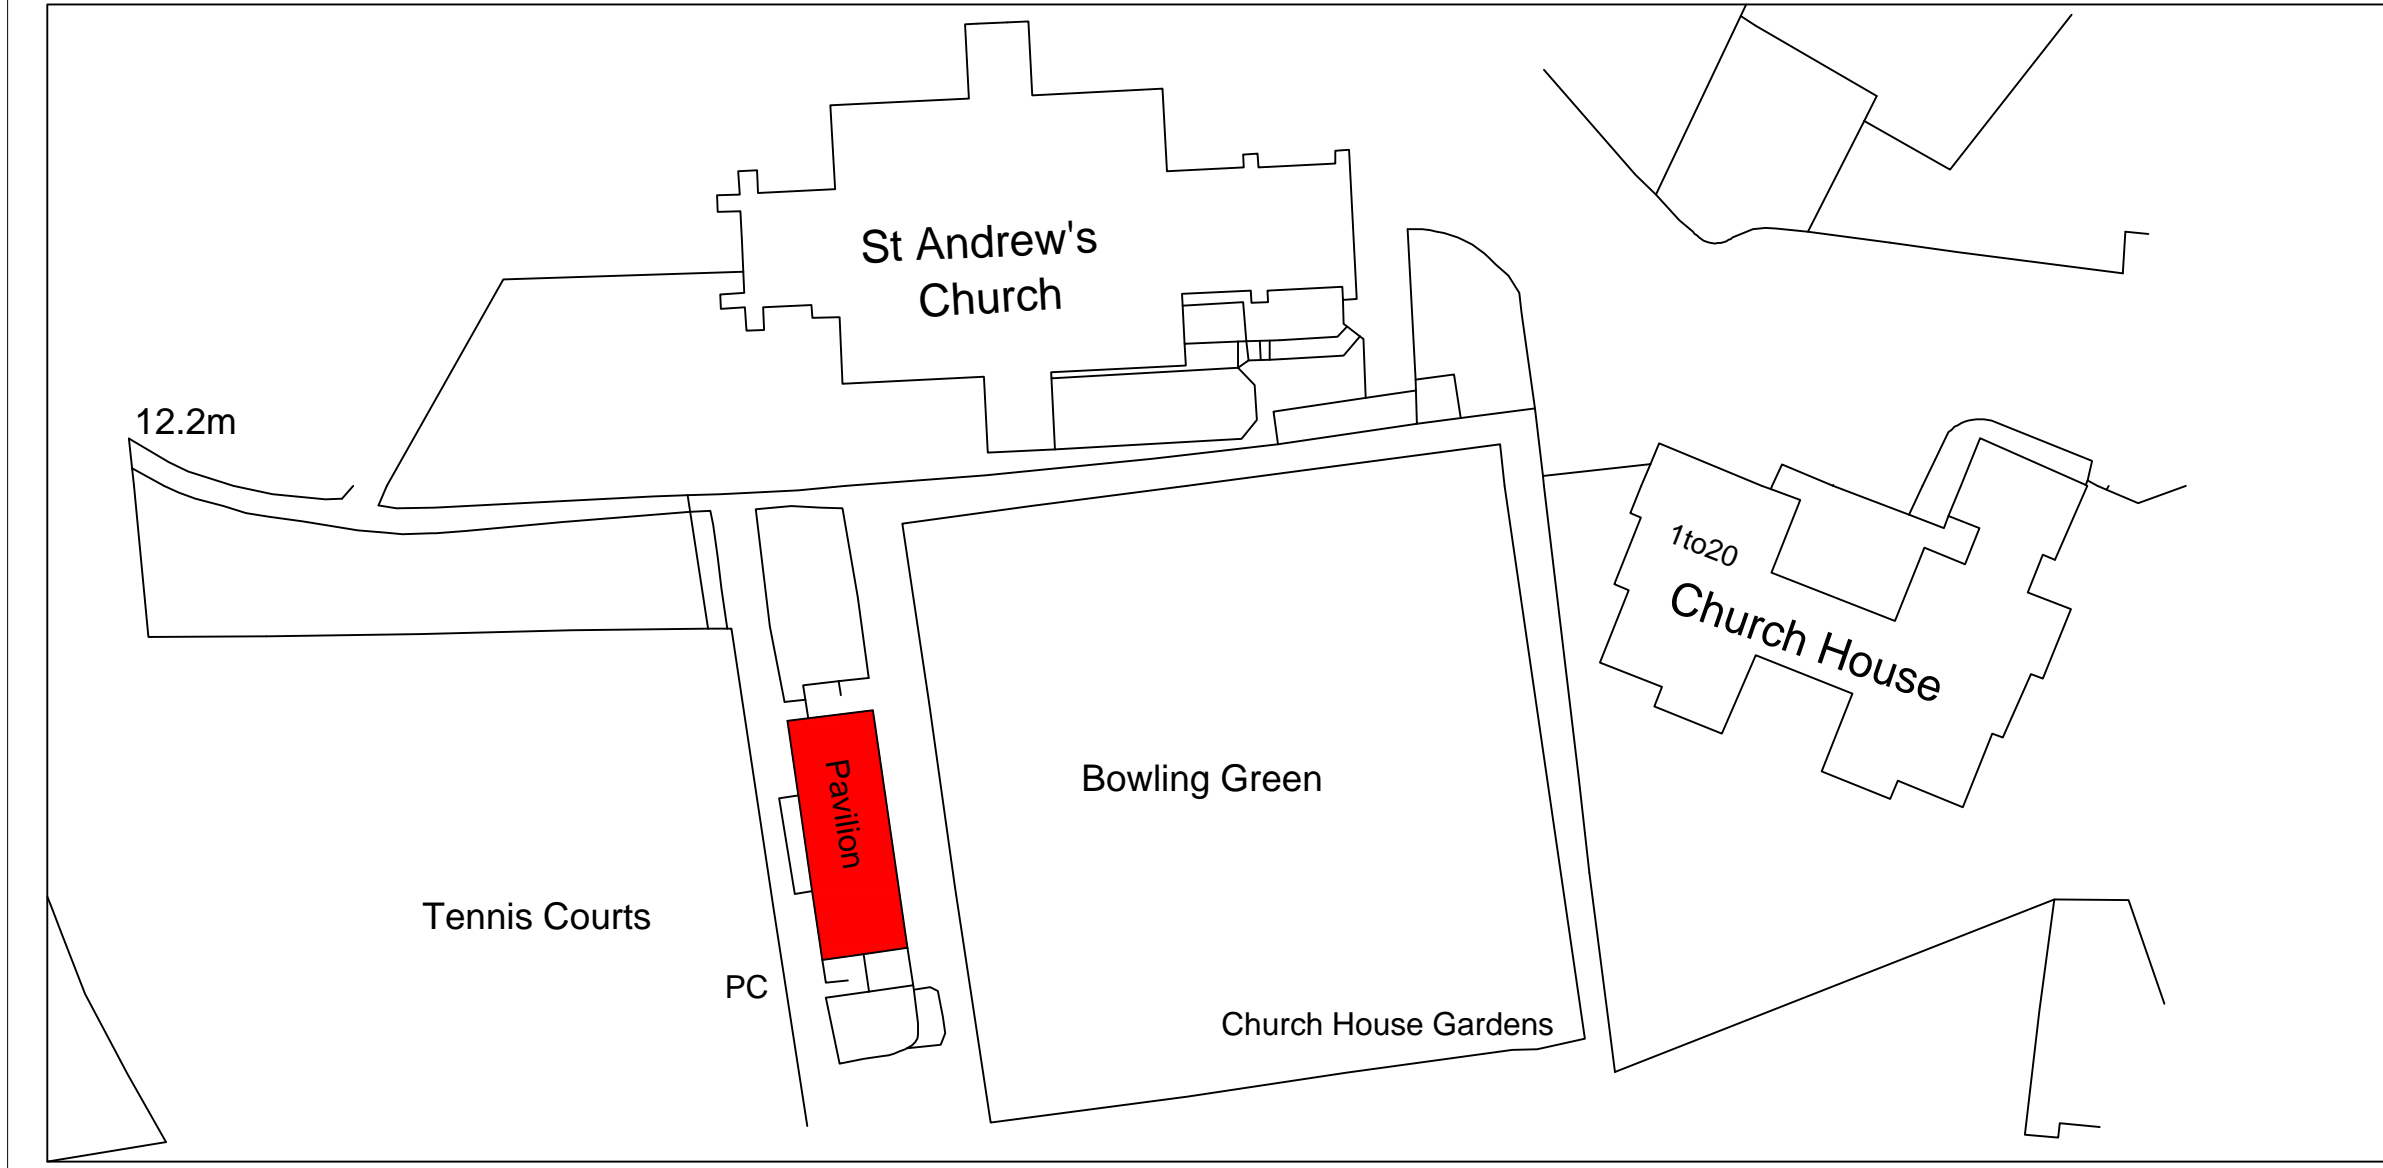

ADUR & WORTHING COUNCILS
SURVEYING SERVICES
 TOWN HALL, CHAPEL ROAD
 WORTHING BN11 1HA
 TEL: 01903 239999
 www.adur-worthing.gov.uk
 surveyors@adur-worthing.gov.uk

**Church House Gardens
 Bowls Pavilion
 Existing Layout**

Scale: 1:100 & 1:500	Date: 15/05/17
Drawn by: CM	Checked by: n/a
Drawing No: 2017/Church-1	